

ADDENDUM



Date: December 5, 2018

Project: Wayne State College
Berry Residence Hall – West
Wing Fire Sprinkler Install

To: Kyle Nelsen
Wayne State College
Wayne, NE

Project No.: 17003

Addendum No.: 2

CC:

CHANGES TO CONSTRUCTION DOCUMENTS

All work shall be in accordance with the terms, stipulations, and conditions of the original contract.

General

See attached sign in sheet
Parking will be coordinated with owner.

Sheet M100 Ground Floor Plan

1. Relocate fire sprinkler vertical riser and drain riser to north east corner of the East stairwell in the west wing. See attached plan.
2. Extend drain piping into trash collection room and to the exterior. See attached plan.
3. Add note 13. Note shall read "remove existing ceiling in closet area, install new lay-in ceiling shall utilize model USG 2220 ceiling tiles. Provide sprinkler head in closet. Provide new light fixture to utilize existing circuit. Light shall be Lithonia lighting model WF6 6" LED module." Note shall point to (2) closets per floor in the west wing, one adjacent to the east restroom, one adjacent to the west restroom.
4. Add note 14. Note shall read "Remove and replace emergency fixture with new Lithonia model #elm-41 or approved equal for (10) locations in the EAST wing, this is in addition to the (16) total fixtures for the west wing." Note shall point to the east side corridor.

Sheet M101 First, Second, Third Floor Plan


5. Relocate fire sprinkler vertical riser and drain riser to north east corner of the East stairwell in the west wing. See attached plan.
6. Note 2 in the corridor on the second floor should read note 3.
7. Add note 10. Note shall read "remove existing ceiling in closet area, install new lay-in ceiling shall utilize model USG 2220 ceiling tiles. Provide sprinkler head in closet. Provide new light fixture to utilize existing circuit. Light shall be Lithonia lighting model WF6 6" LED module." Note shall point to (2) closets per floor in the west wing, one adjacent to the east restroom, one adjacent to the west restroom.

Sheet M200 Mechanical Details and Schedules

8. Reworded Alternate #1 note to read "Alt#1 – Add cost to provide new lay-in ceiling tiles in all lay-in ceilings in the west wing of the building. Ceiling tiles shall be model USG 2220. This shall include tiles only, no grid. Work shall not include the east wing or central area."

By:
Kyle Wilkinson

Date:
12/05/2018

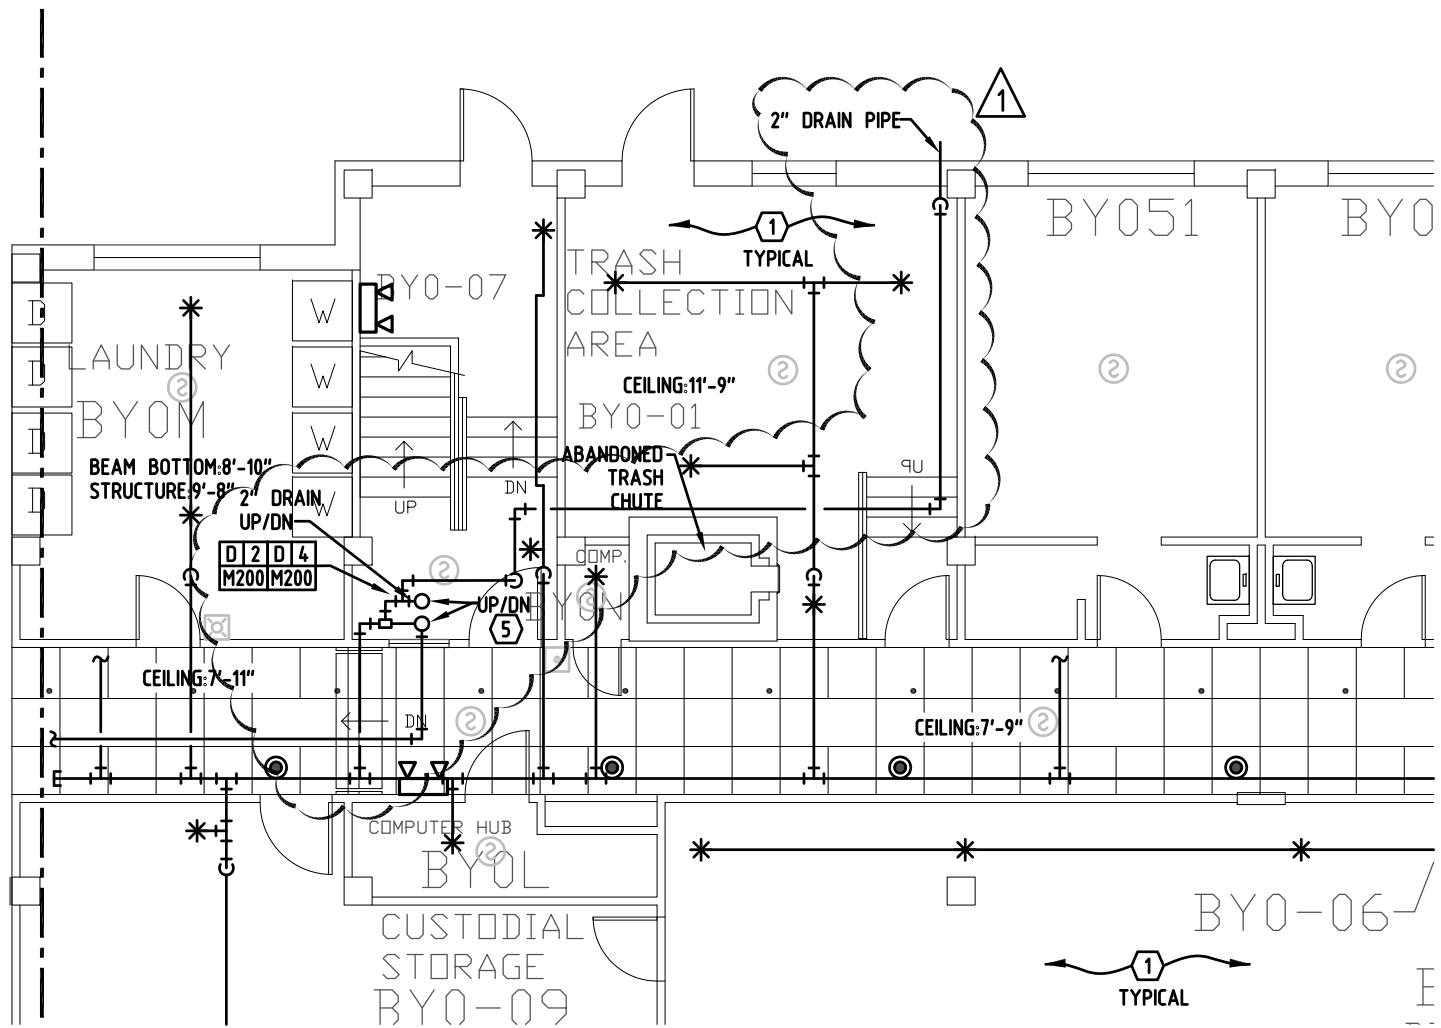

GROUND FLOOR PLAN - WEST

SCALE: 1/8" = 1'-0"

4630 Antelope Creek Rd Ste 200
P: 402-488-0075 / F: 402-488-0272


www.a-e-sys.com

620 N. 129th Street, Omaha, NE 68154
P: 402-504-3885 / F: 402-504-4598




PROJECT: WAYNE STATE COLLEGE BERRY RESIDENCE HALL - WEST WING
PROJECT #: FIRE SPRINKLER INSTALL
DATE: DECEMBER 5, 2018
DESCRIPTION: FIRE RISER RELOCATION - ADD #2


SHEET:
M100
NUMBER: 1 of 1

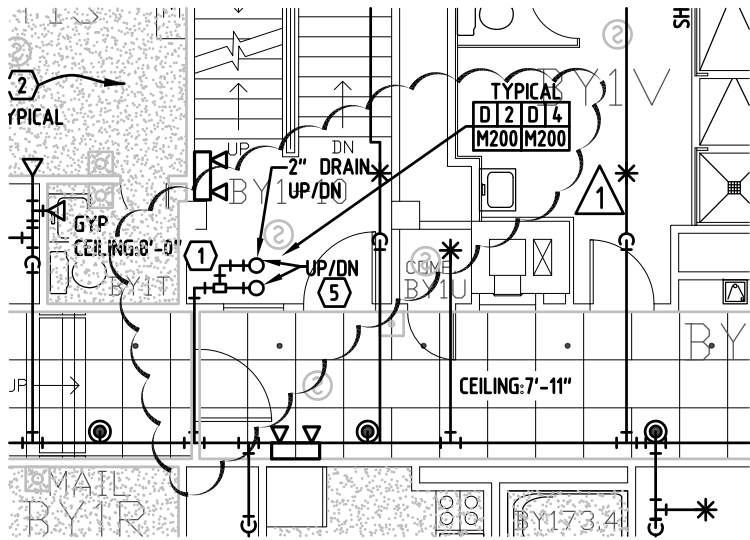


 **FIRST FLOOR PLAN - WEST**
SCALE: 1/8" = 1'-0"

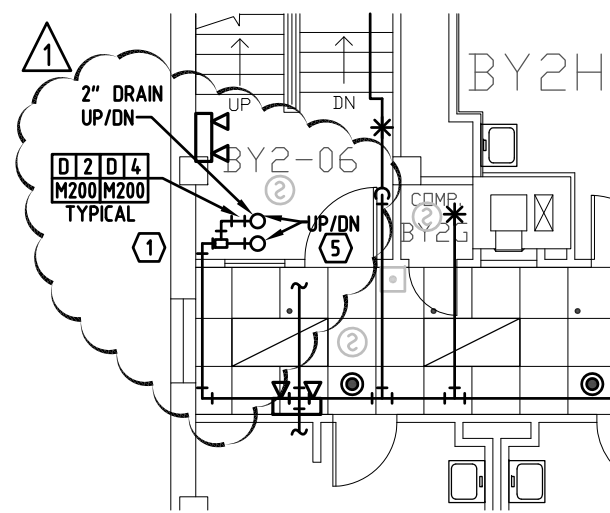

 **SECOND FLOOR PLAN - WEST**
SCALE: 1/8" = 1'-0"

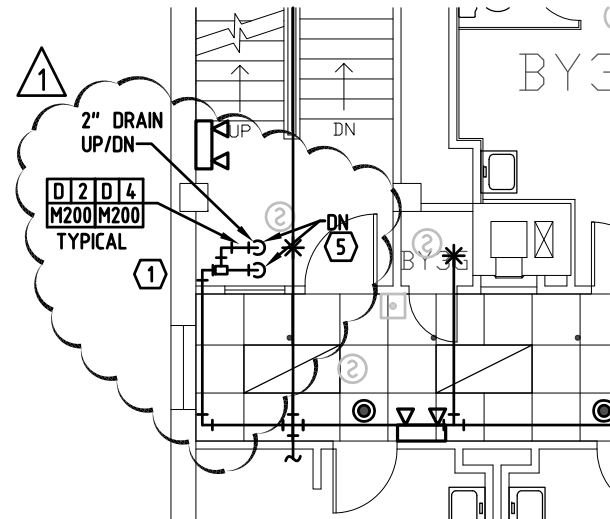

 **THIRD FLOOR PLAN - WEST**
SCALE: 1/8" = 1'-0"

4630 Antelope Creek Rd Ste 200
P: 402-488-0075 / F: 402-488-0272

www.a-e-sys.com

620 N. 129th Street, Omaha, NE 68154
P: 402-504-3885 / F: 402-504-4598



PROJECT: WAYNE STATE COLLEGE BERRY RESIDENCE HALL - WEST WING
PROJECT #: FIRE SPRINKLER INSTALL
DATE: DECEMBER 5, 2018
DESCRIPTION: FIRE RISER RELOCATION - ADD #2

SHEET:
M101
NUMBER: 1 of 1

SIGN-IN SHEET



WSC Berry Hall – West Wing Fire Sprinkler Installation Pre-Bid Meeting

12/4/2018

10:00AM

Name (Please Print)	Representing	Contact Information
Mike Heithoff	Model Electric	Phone #: 402-640-4932 Email: mheithoff@modelectric.com
Troy Bittelsen	RADEC Const.	Phone #: 402-254-3345 Email: RADEC.Troy@harsco.com
Tom Pinkelman	Menford Electric	Phone #: 402-357-2113 Email: Menfordelectric@gmail.com
Wayne P. Korth	Korth Con	Phone #: 402-369-0832 Email: WKorth2003@yahoo.com
Tom Quatman	Quatman Const Co	Phone #: 402-385-3027 Email:
		Phone #: Email:
		Phone #: Email:
		Phone #: Email:
		Phone #: Email:
		Phone #: Email:
		Phone #: Email:

SIGN-IN SHEET



WSC Berry Hall – West Wing Fire Sprinkler Installation Pre-Bid Meeting

12/4/2018

10:00AM

Name (Please Print)	Representing	Contact Information
TATE NELSON	OCC BUILDERS, LLC	Phone #: 402-375-2180 Email: tnelson@otteconstruction.com
Ruth Smith	WSC	Phone #: 402 375 7244 Email: RSmith2@wsc.edu
		Phone #:
		Email:
		Phone #:
		Email:
SIGN-IN SHEET



WSC Berry Hall – West Wing Fire Sprinkler Installation Pre-Bid Meeting

12/4/2018

10:00AM

Name (Please Print)	Representing	Contact Information
LOS SWANSON	BULLSOYS FIRE SPRINKLERS	Phone #: (402) 371-8794 Email: BULLSOYS@CONPOINT.COM
Kyle Nelson	WSC	Phone #: Email:
		Phone #: Email:
		Phone #: Email:
SIGN-IN SHEET



WSC Berry Hall – West Wing Fire Sprinkler Installation Pre-Bid Meeting

12/4/2018 10:00AM

Name (Please Print)	Representing	Contact Information
Tom Dubuay	MIDWEST FIRE SPRINKLER	Phone #: 402-699-1796
		Email: OMAHASALES@MIDWESTFIRESPRINKLER.COM
		Phone #:
		Email:
		Phone #:
		Email:
		Phone #:
		Email:
		Phone #:
		Email:
		Phone #:
		Email: